




1.1 LONGITUDINAL SITE SECTION
SCALE: 1/4" = 1' - 0"

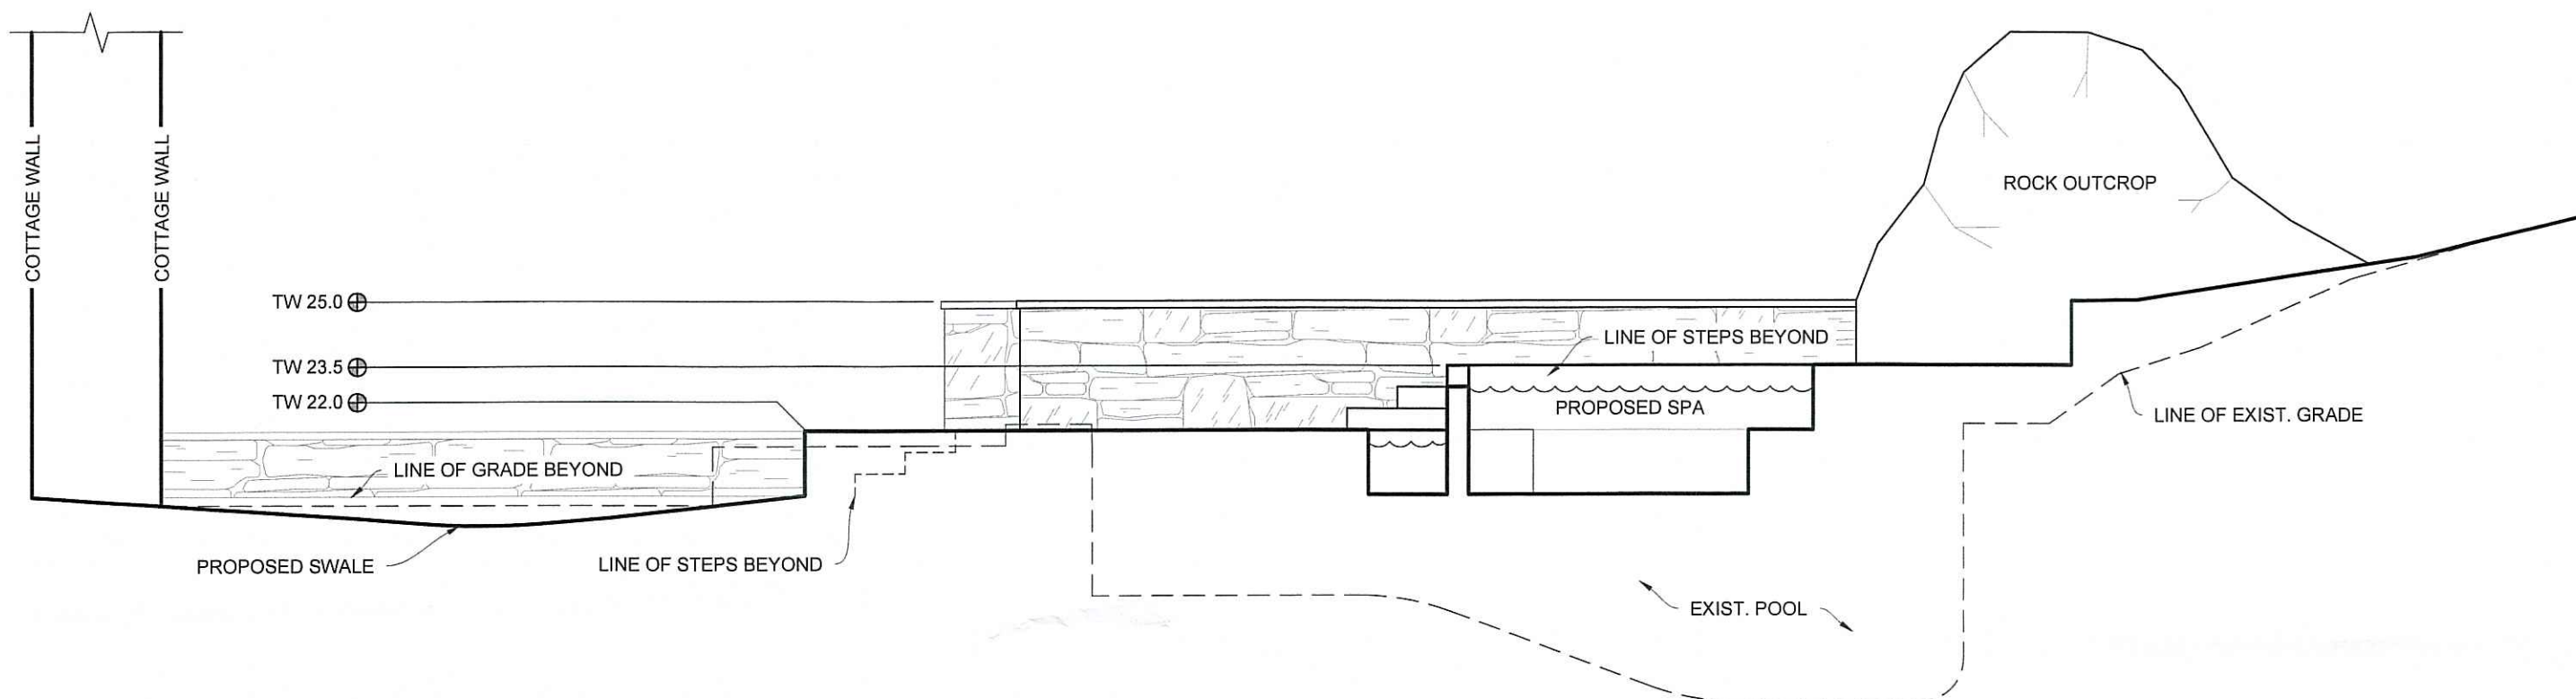

1.2 TRANSVERSE SITE SECTION
SCALE: 1/4" = 1' - 0"

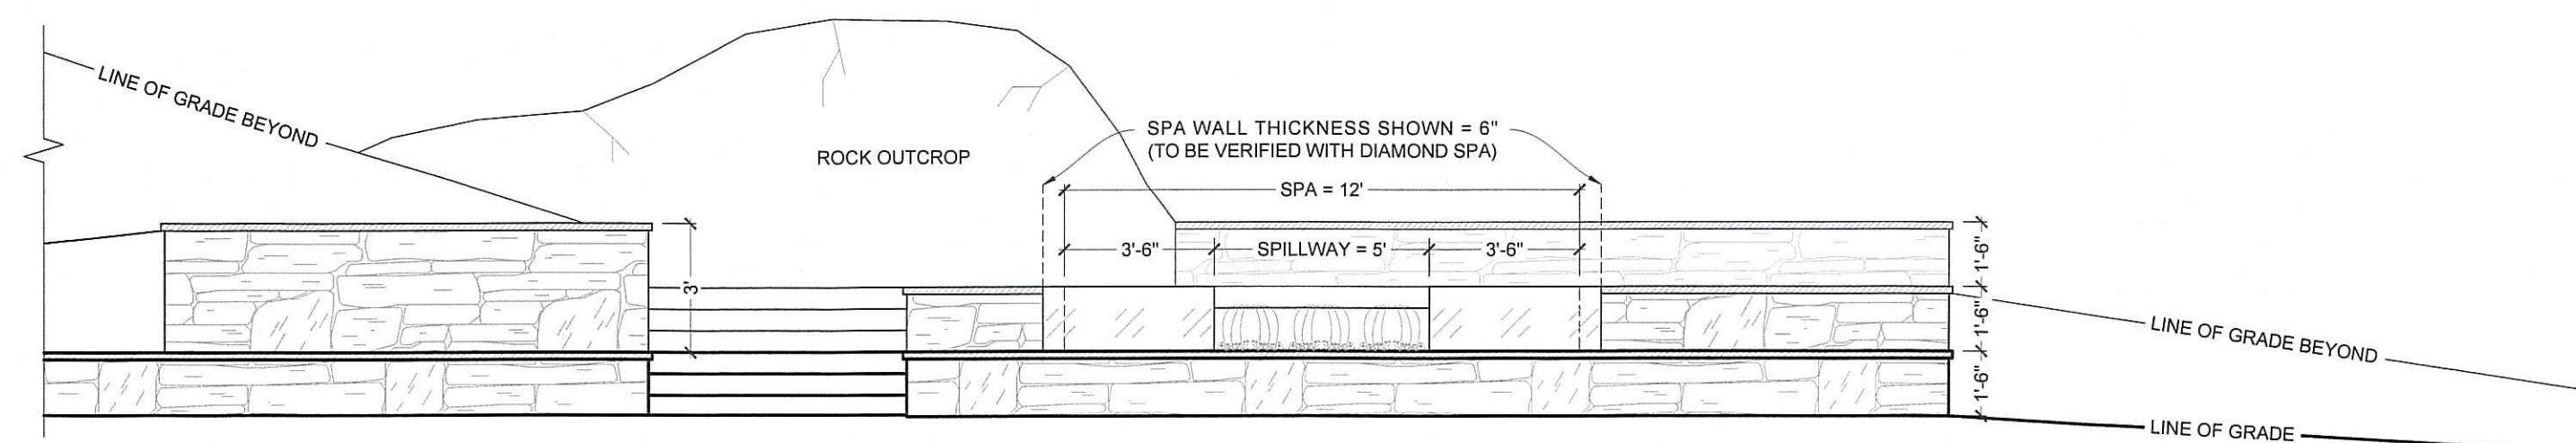


2.1 ELEVATION AS SEEN FROM COTTAGE
SCALE: 1/4" = 1' - 0"

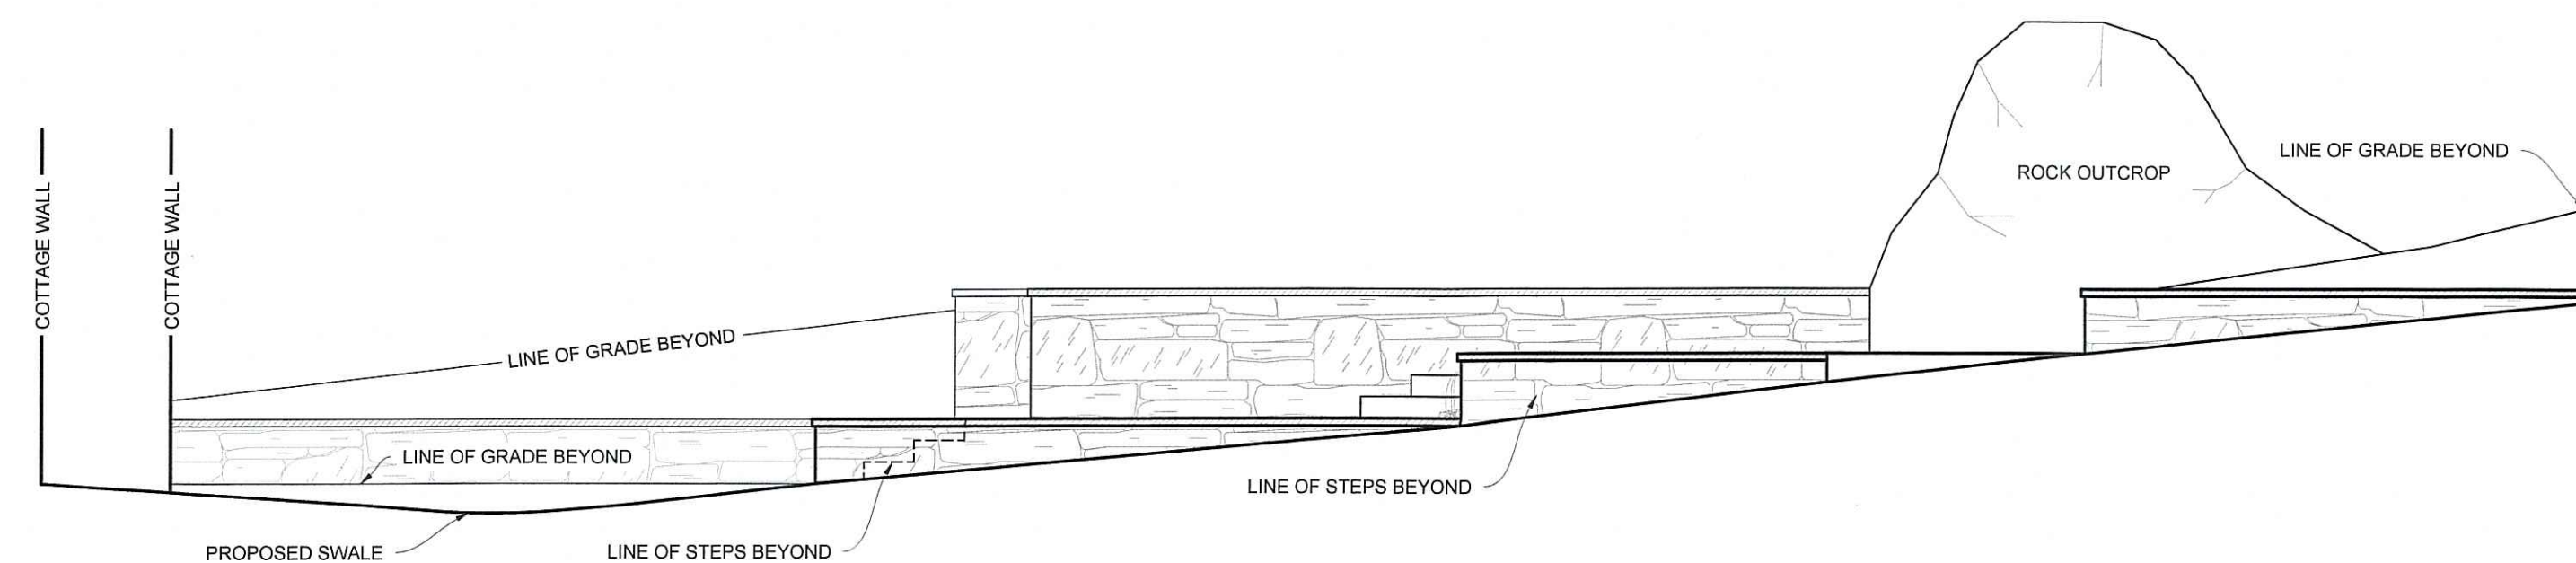

2.2 ELEVATION AS SEEN FROM BROOK
SCALE: 1/4" = 1' - 0"

NO.	Revisions or Type of Drawing Submittal	Date:
1	SW: Provided to town as preliminary Working Drawings	04-21-2020
2	SW: Provided to all reps as Working Drawings	04-22-2020
3		
4		
5		
6		
7		
8		
9		
10		
11		
12		
13		
14		
15		
16		
17		
18		
19		
20		

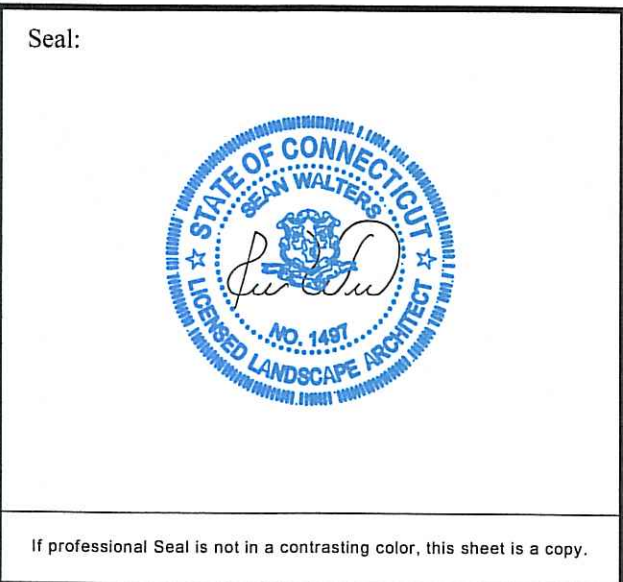

Title:


SITE SECTIONS
& ELEVATIONS

Project:

BRUECK
RESIDENCE

40 GOODWIVES
RIVER ROAD
DARIEN, CT

The drawings, notes, & specifications contained herein are instruments of professional service, protected under copyright law, & the exclusive property of Wagner Pools. Authorized project representatives are granted a non-exclusive right to use these materials expressly for the purposes of this project.

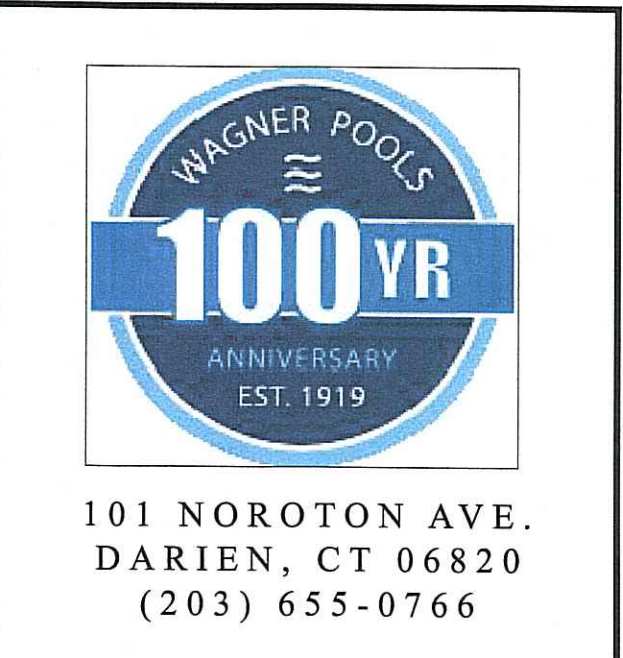

Date: April 6, 2020

Drawn By: SW

Scale: 1/4" = 1' - 0"

North: Sheet:

LA-4